




LOWER FLOOR PLAN/MAIN FLOOR FRAMING OVER  
1/8" = 1'-0"

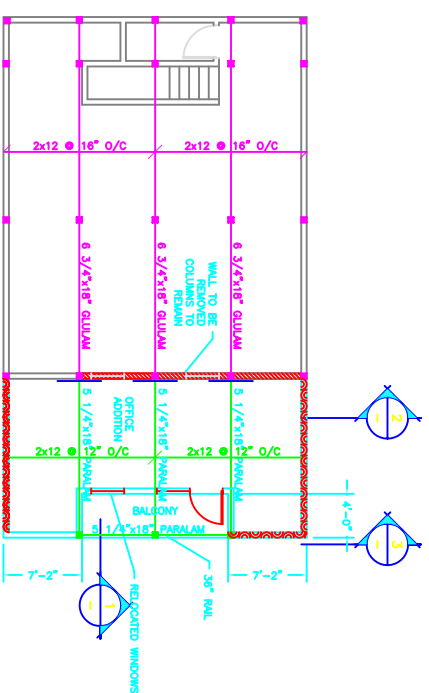


UPPER FLOOR PLAN/ROOF FRAMING OVER  
1/8" = 1'-0"

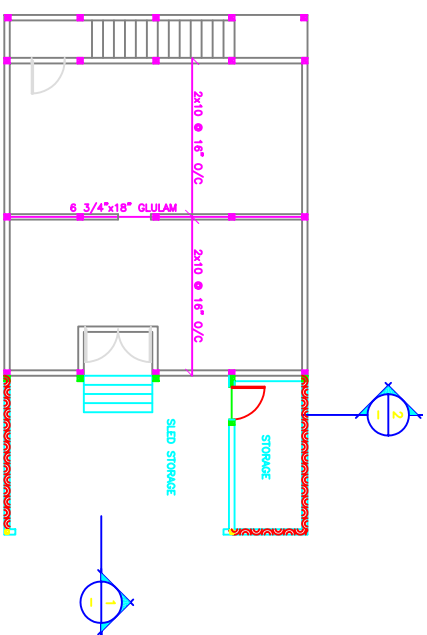


BASEMENT FLOOR PLAN/LOWER FLOOR FRAMING OVER  
1/8" = 1'-0"

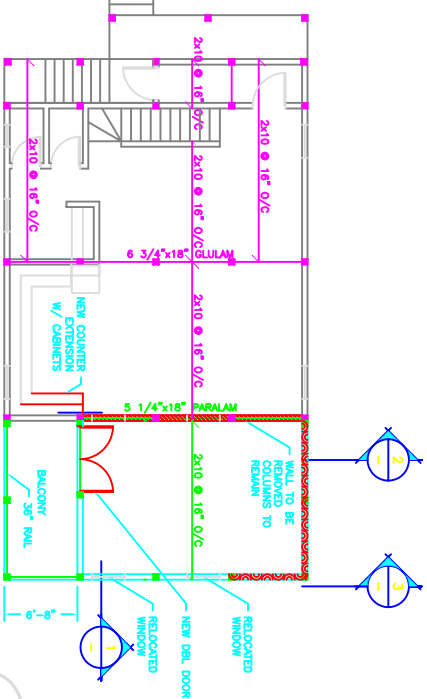

MAIN FLOOR PLAN/UPPER FLOOR FRAMING OVER  
1/8" = 1'-0"

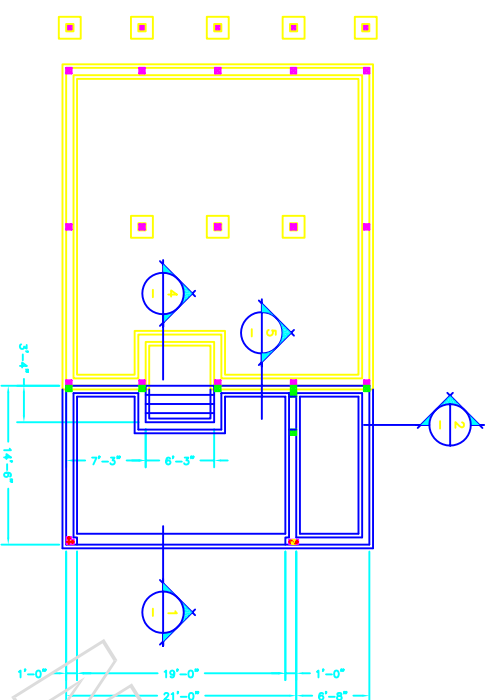


FOUNDATION PLAN  
1/8" = 1'-0"

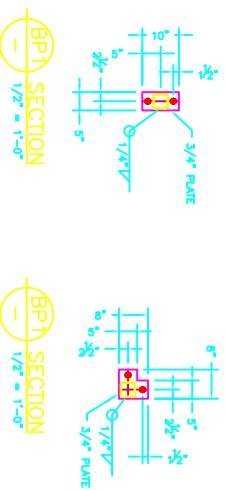


BPA1 SECTION  
1/2" = 1'-0"


BPA2 SECTION  
1/2" = 1'-0"

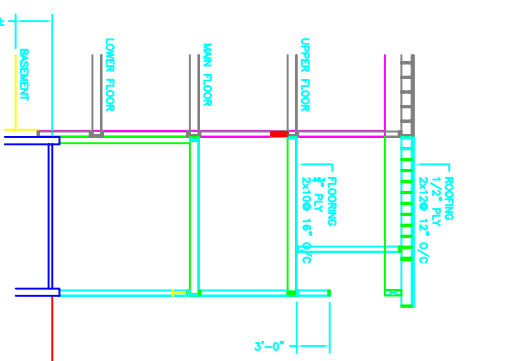


1 SECTION  
1/8" = 1'-0"

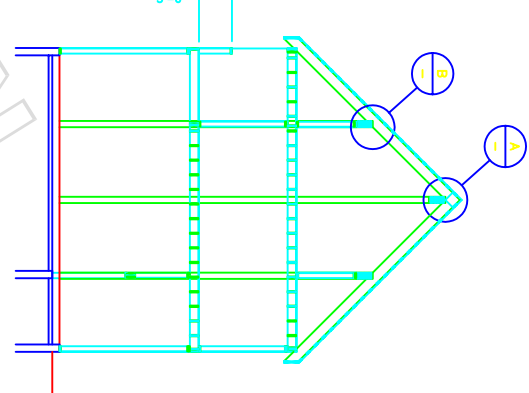


2 SECTION  
1/8" = 1'-0"

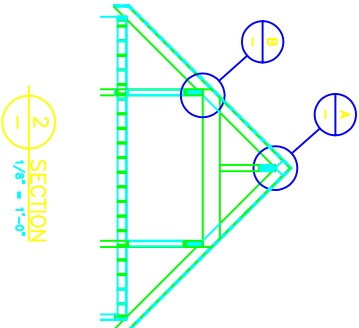

2 SECTION  
1/8" = 1'-0"

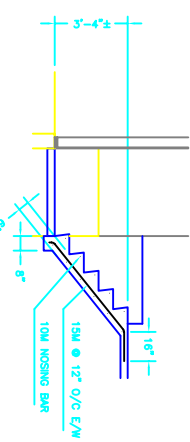

4 SECTION  
1/4" = 1'-0"

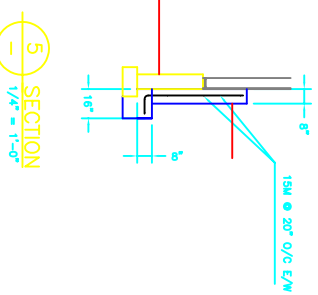

5 SECTION  
1/4" = 1'-0"

|     |      |          |
|-----|------|----------|
| NO. | DATE | REVISION |
|     |      |          |
|     |      |          |

**HEROLD ENGINEERING LIMITED**  
 Consulting Engineers  
 6022 - 572 Street, Surrey, BC V3S 5T5  
 Telephone: 604-273-8888  
 Email: info@heroldengineering.com  
 Copyright © Herold Engineering Limited. All rights reserved. No part of this document may be reproduced without the written consent of Herold Engineering Limited.

**MT WASHINGTON SKI CLUB  
 CLUB CABIN ADDITION  
 OPTION 1**  
 MT WASHINGTON SKI RESORT  
 MT WASHINGTON SKI CLUB

**BUILDING PLANS,  
 SECTIONS AND  
 DETAILS**

|                  |                  |
|------------------|------------------|
| SCALE: AS SHOWN  | ENGINEER'S STAMP |
| TITLE: 200404    |                  |
| DESIGNED BY: TTS |                  |
| REVIEWED BY: TTS |                  |
| DRAWING NO.: S01 |                  |
| DATE: 1 OF 1     |                  |